




Hideout Storage

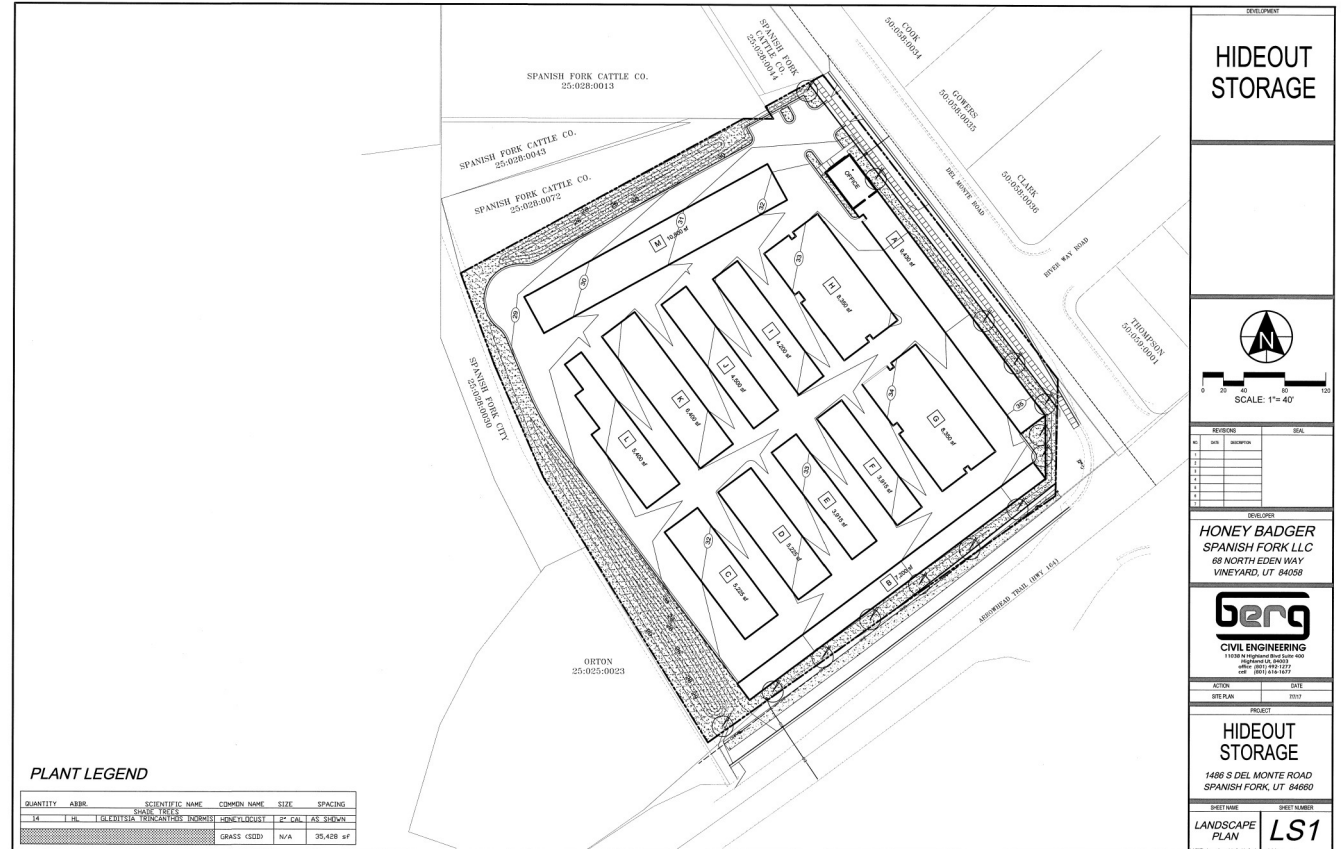

PLANT LEGEND

QUANTITY	SYMBOL	SCIENTIFIC NAME	COMMON NAME	SIZE	SPACING
14	1" x 1" (6' x 12' x 12' x 12' x 12' x 12')	GRASS	GRASS	24" DIA.	AT 3000'
		GRASS	GRASS	N/A	35,428 SF

DEVELOPMENT

HIDEOUT STORAGE

SCALE: 1" = 40'

REVISIONS

NO.	DATE	DESCRIPTION	SCALE
1			
2			
3			
4			
5			

DEVELOPER

HONEY BADGER
SPANISH FORK LLC
68 NORTH EDEN WAY
VINEYARD, UT 84058

berg
CIVIL ENGINEERING
1486 S DEL MONTE RD
SPANISH FORK, UT 84600
PHONE: (435) 462-1277
FAX: (435) 462-1677

ACTION: SITE PLAN DATE: 01/17

PROJECT: **HIDEOUT STORAGE**
1486 S DEL MONTE ROAD
SPANISH FORK, UT 84600

SHEET NAME: **LANDSCAPE PLAN** SHEET NUMBER: **LS1**

File Name: Hideout Storage

Conditional Use Permit

Applicant: Honey Badger Spanish Fork LLC

5.04 Acres

Number of Lots: 1

File Number: 17-001005

Address: 1486 South Del Monte Road

Permit Number: CUP17-000008

Application Date: 10/31/2017

Application Approved: Pending