




Meadow Creek Ridge Phase 2

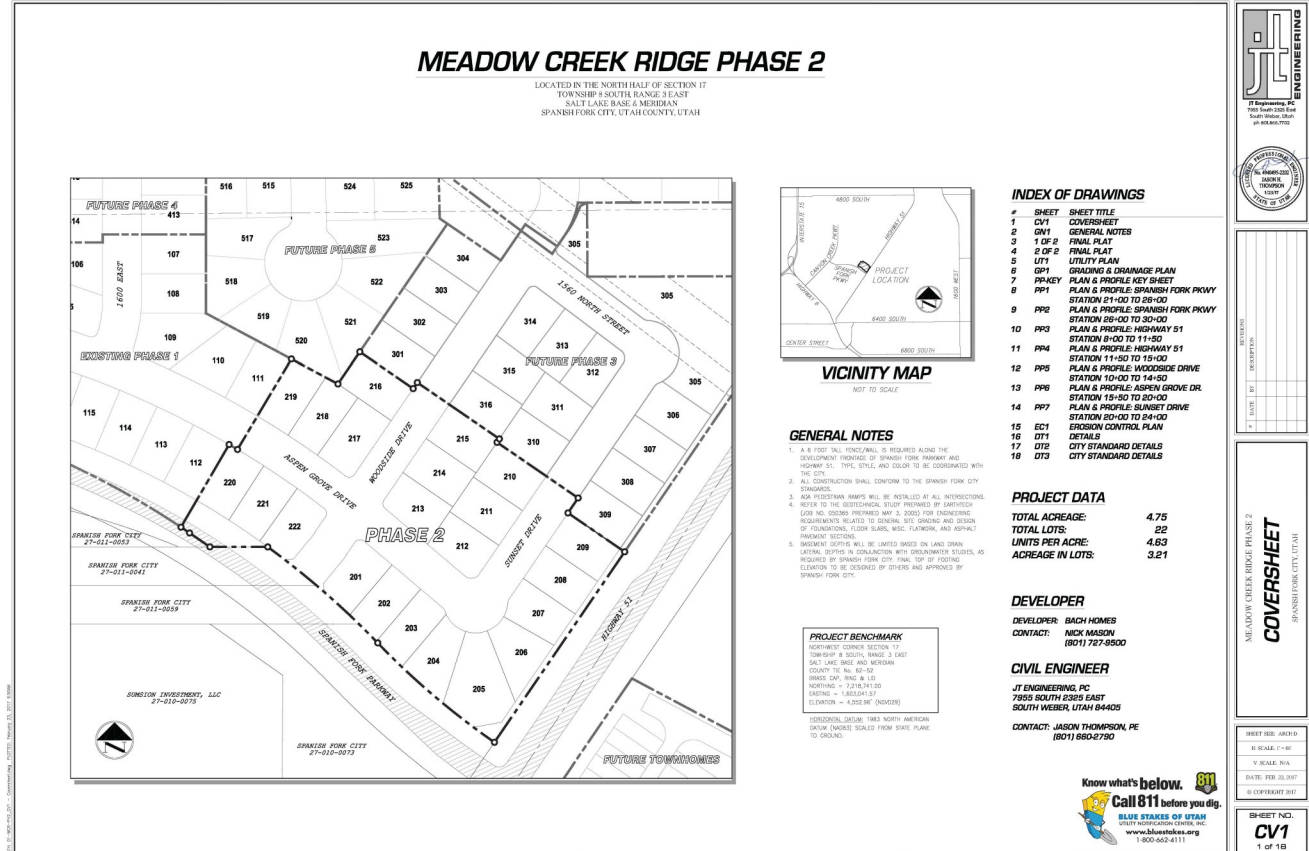

DATE:	
BY:	
REVISION:	

MEADOW CREEK RIDGE PHASE 2
COVER SHEET
SPANISH FORK CITY, UTAH

SHEET NO. 000000
SCALE: 1" = 40'
SCALE: 1" = 40'
DATE: FEB. 28, 2017
© COPYRIGHT 2017

SHEET NO.
CV1
1 OF 18

File Name: Meadow Creek Ridge Phase 2

Applicant: JT Engineering

Number of Lots: 20

Address: 1600 North Highway 51

Application Date: 03/07/2017

Final Plat

4.748 Acres

File Number: 13-000015

Permit Number: FP17-000009

Application Approved: 02/28/2018