


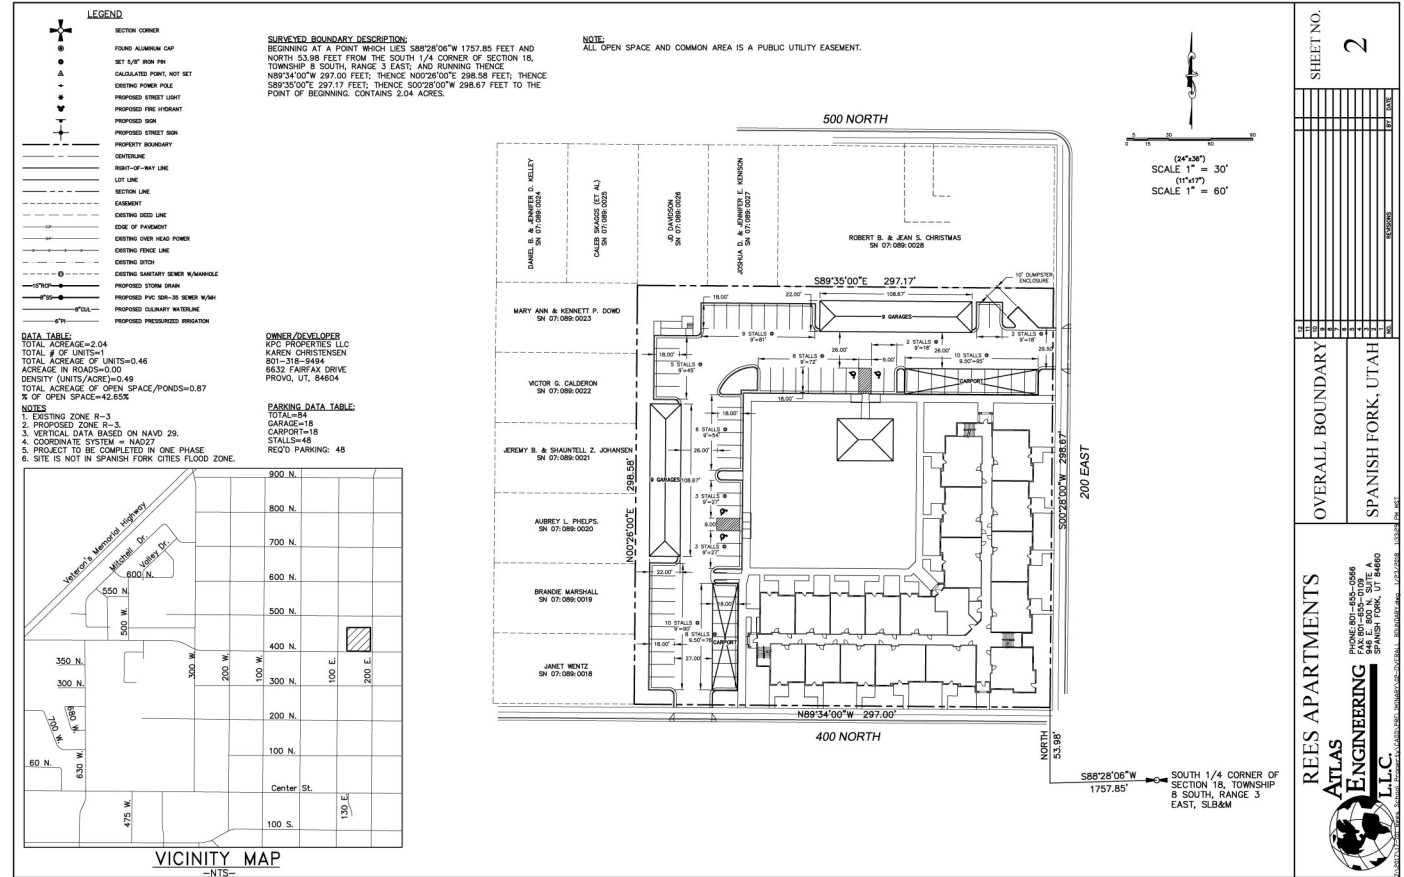

Rees Apartments



File Name: Rees Apartments

Applicant: Atlas Engineering

Number of Lots: 1

Address: 185 East 400 North

Application Date: 11/28/2017

Site Plan

2.04 Acres

File Number: 17-001403

Permit Number: SP18-000007

Application Approved: 2/28/2018